




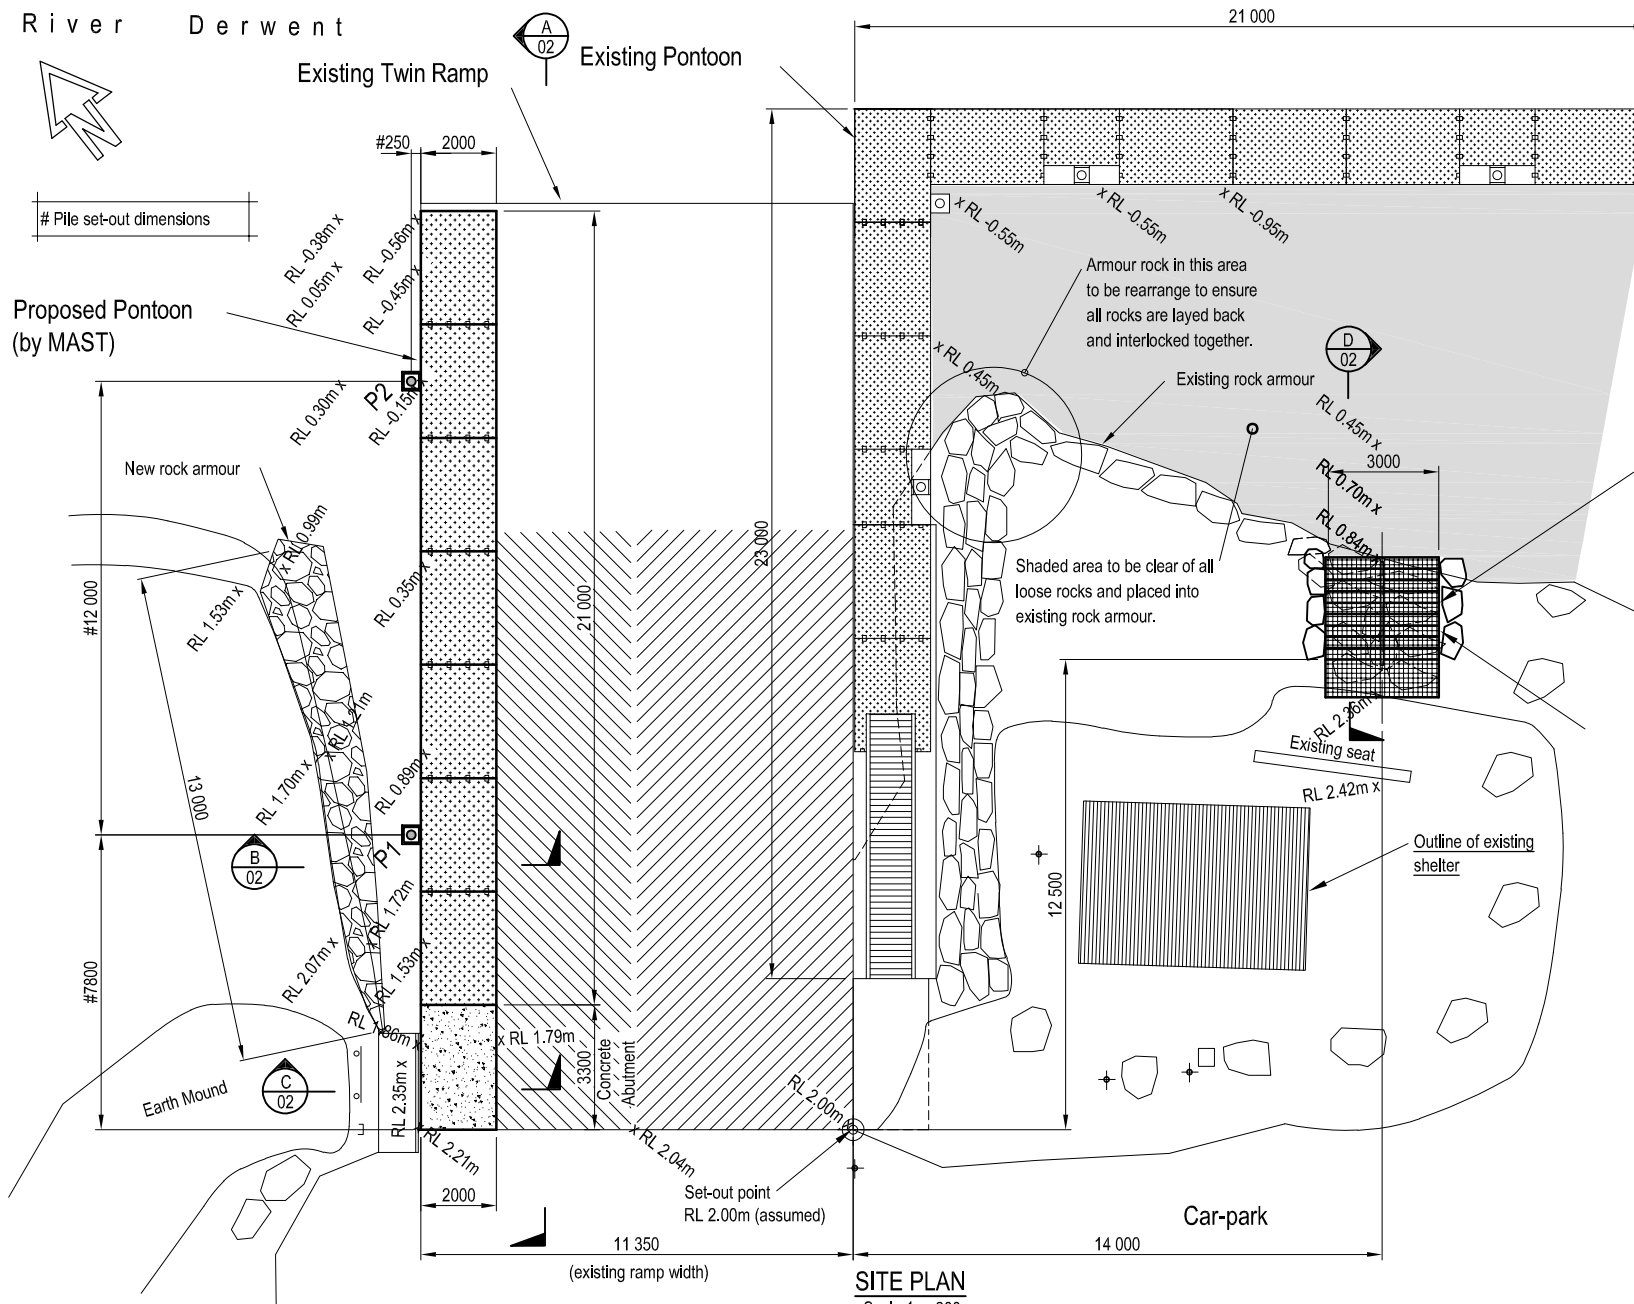

SITE PLAN
Scale 1: 200

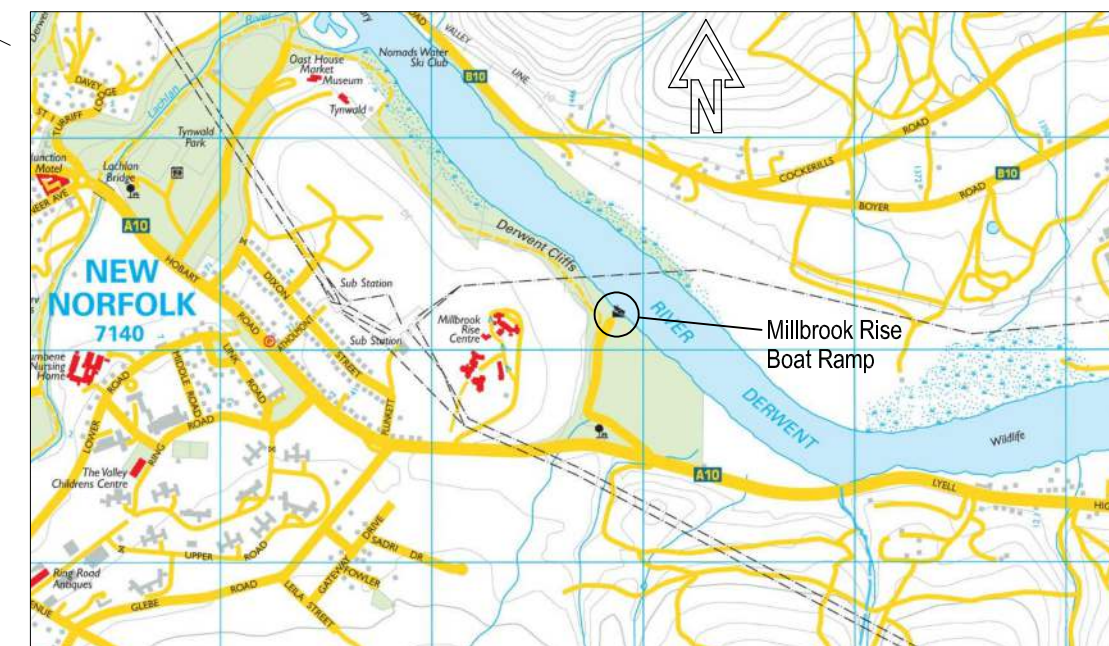

LOCALITY PLAN

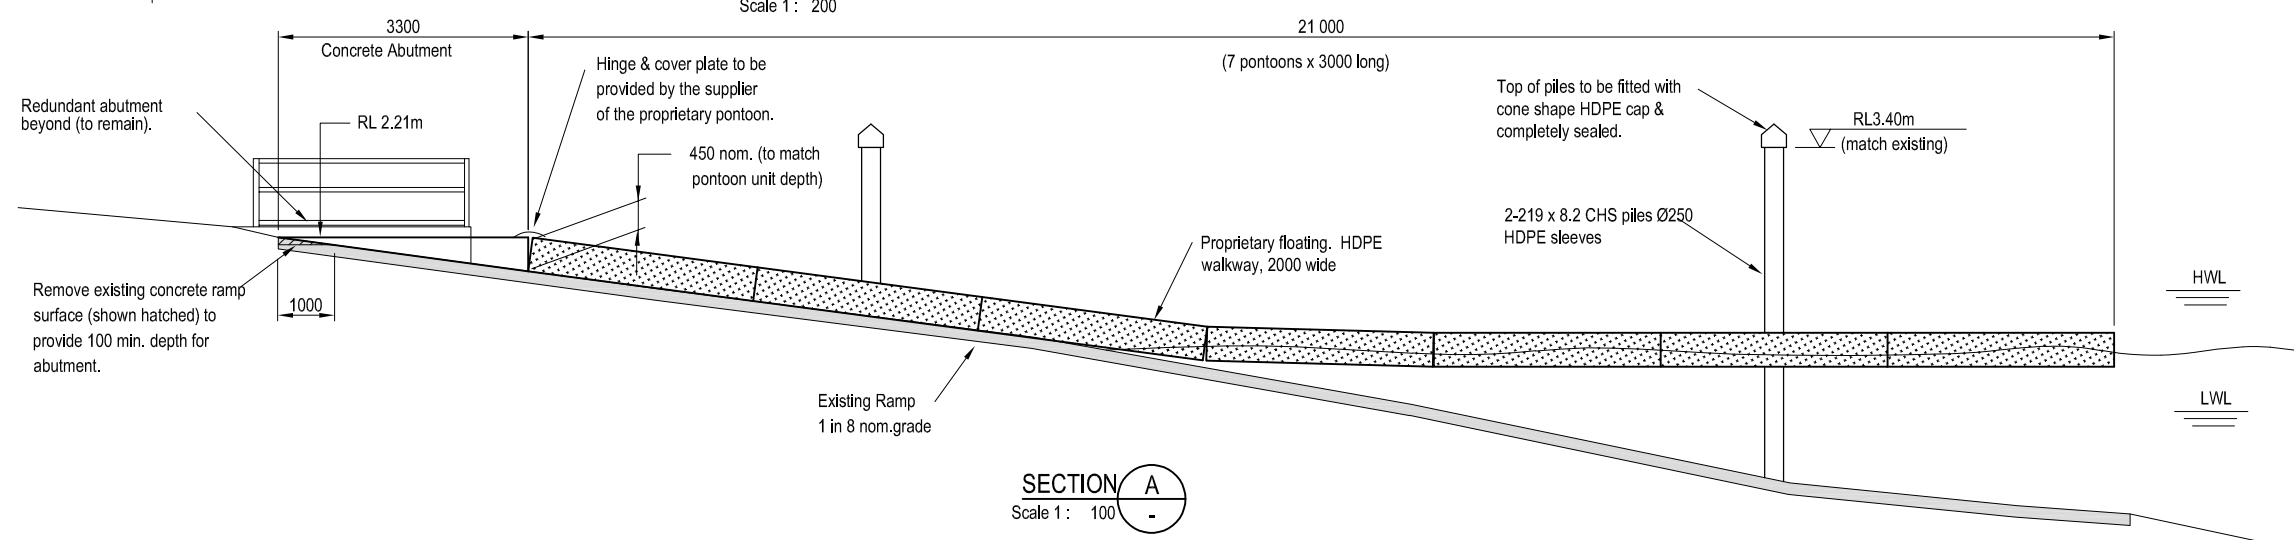

SECTION A-A
Scale 1: 100

DERWENT VALLEY COUNCIL PLANNING SERVICES

Development Application No: 2024/141

Approved/Refused:
Date: 23/06/2025

Note
All concrete & workmanship to conform to the requirements of AS3600. Concrete Grade 40MPa.

REV	DATE	APP'D	REVISION DESCRIPTION

SCALE: 1: 200, 100 (A3)

APPROVED:

DATE:

MILLBROOK RISE BOAT RAMP UPGRADE PROPOSED UPSTREAM PONTOON & STAIRCASE - GENERAL ARRANGEMENT

DRG NO.

01